




LEASE SITE ACREAGE = 0.57 AC

PARKING
 REGULAR SPACES 46
 HANDICAP SPACES 2
 TOTAL
 48

DATE PLAN: 09/04/08	DATE REVISION: 09/04/08	PROJECT: SVE Associates	CLIENT: HEWITT STREET-PARK & RIDE
DESIGNED BY: [Signature]	DESIGNED BY: [Signature]	DESIGNED BY: [Signature]	DESIGNED BY: [Signature]
CHECKED BY: [Signature]	CHECKED BY: [Signature]	CHECKED BY: [Signature]	CHECKED BY: [Signature]
DATE: 09/04/08	DATE: 09/04/08	DATE: 09/04/08	DATE: 09/04/08



Drawing name: C:\Documents and Settings\jbrown\Desktop\Wilder ParkRide\091108.dwg Sep 11, 2008 - 5:37pm

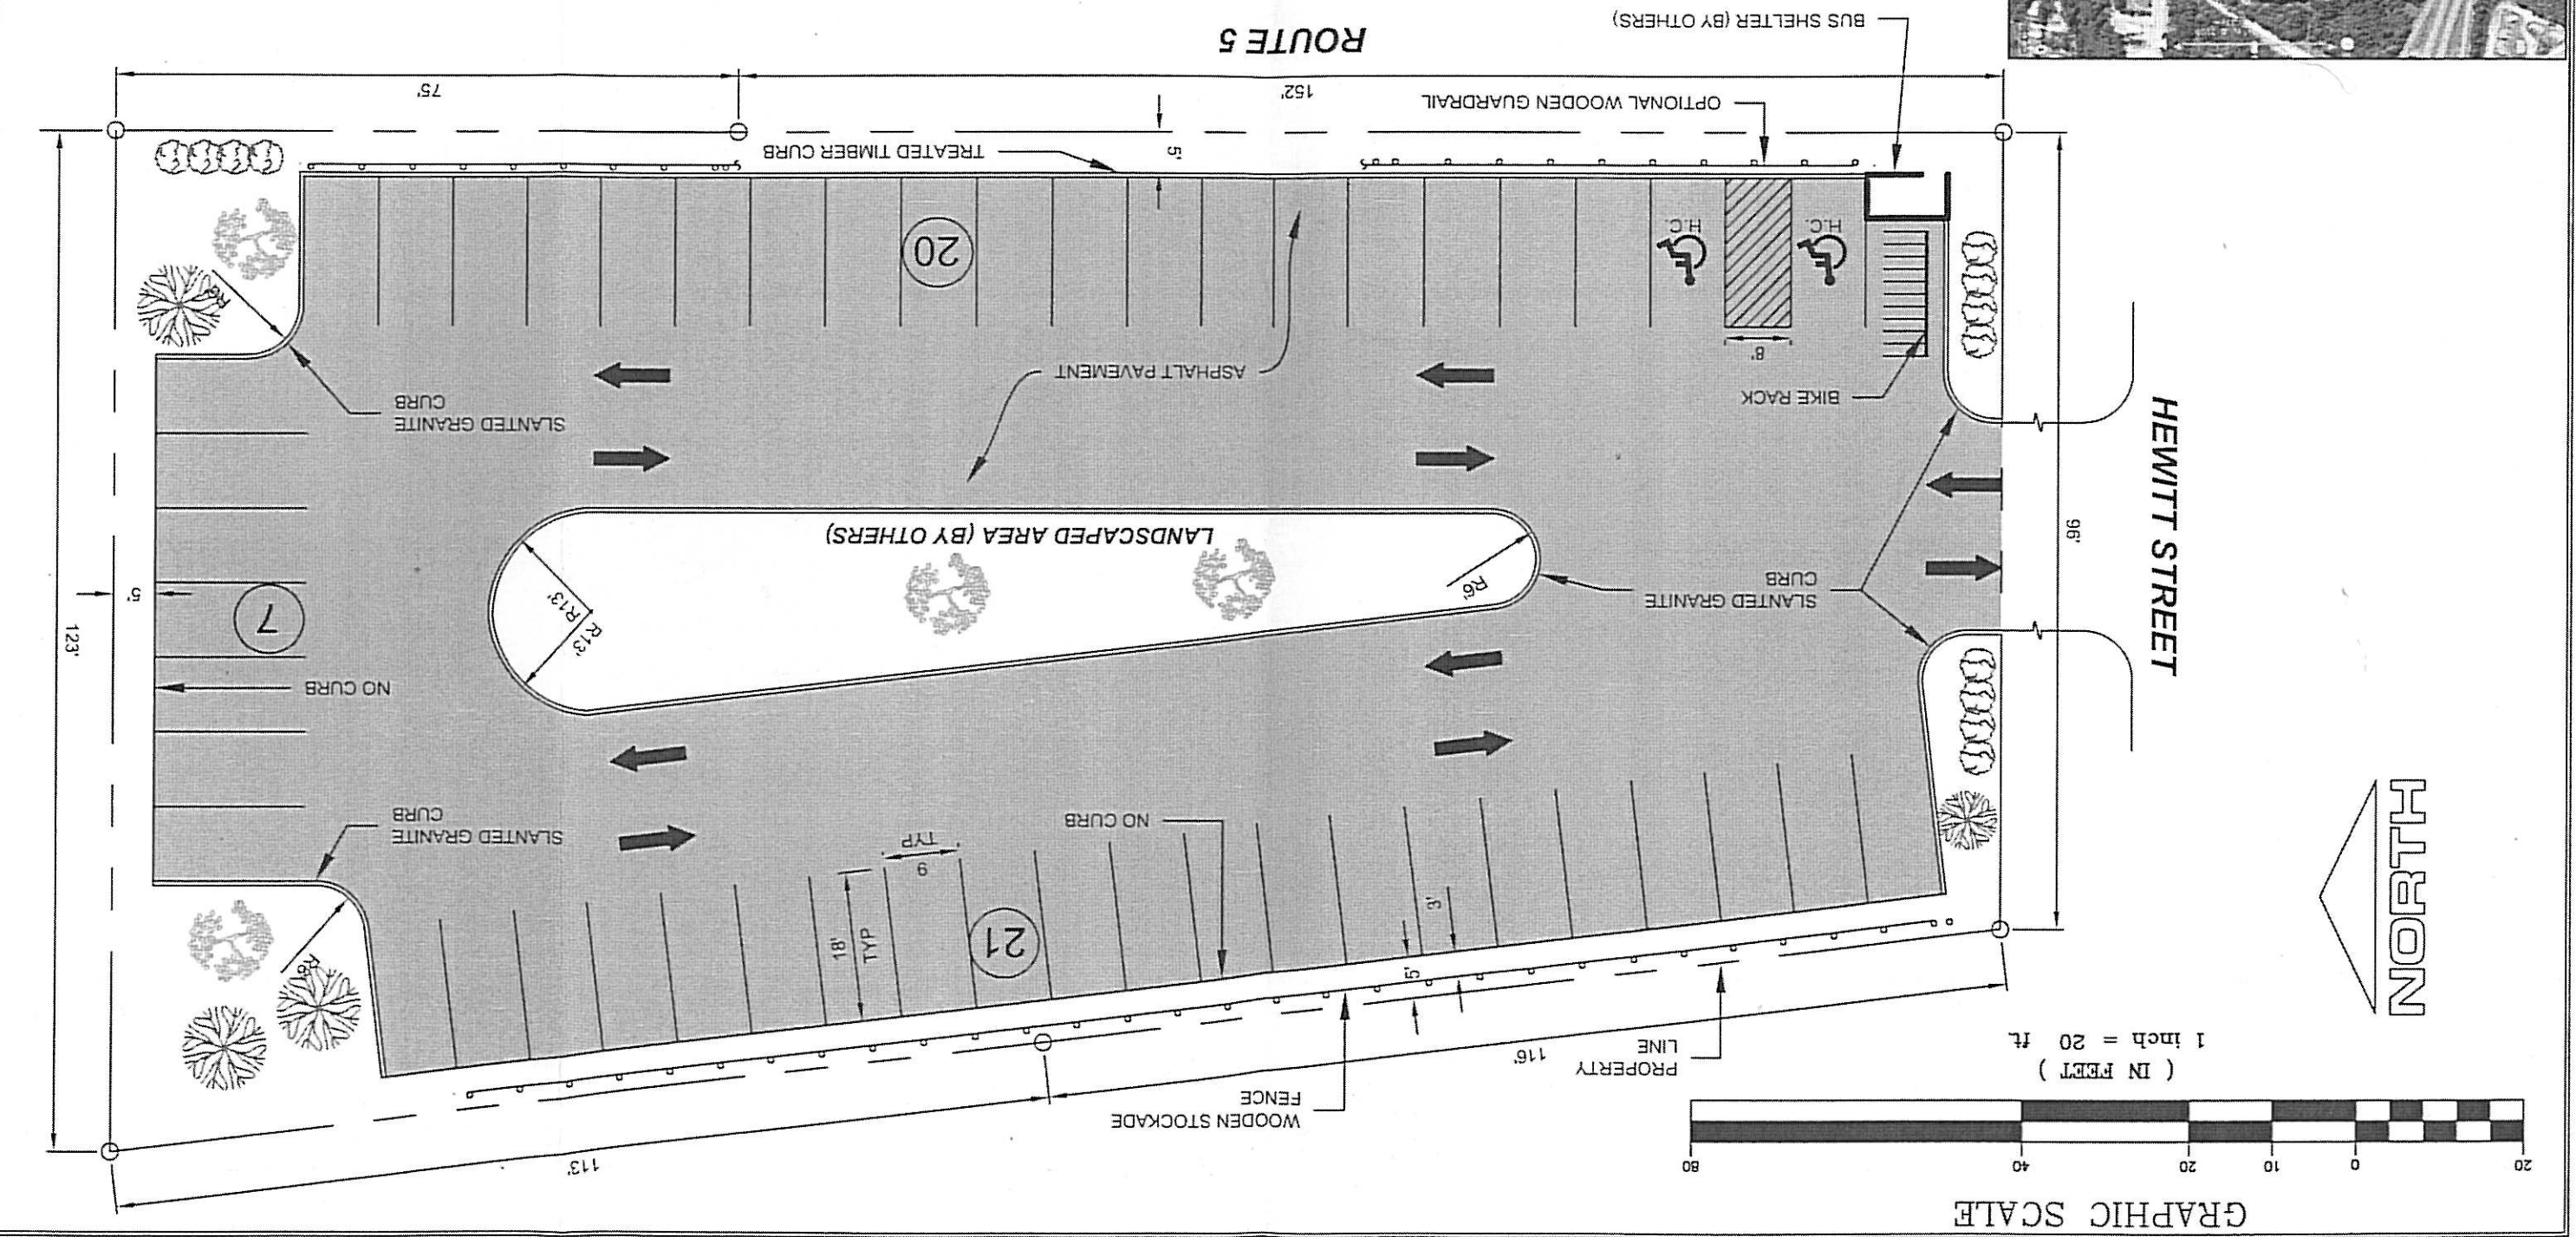

GRAPHIC SCALE